


### OTHER AVAILABLE TOP RAIL

#### NOTES:

1. ALL WELDED CONSTRUCTION.
2. ALL ALUMINUM TO RECEIVE ELECTROSTATICALLY APPLIED POLYESTER POWDER BAKED ON FINISH IN STANDARD COLOR.

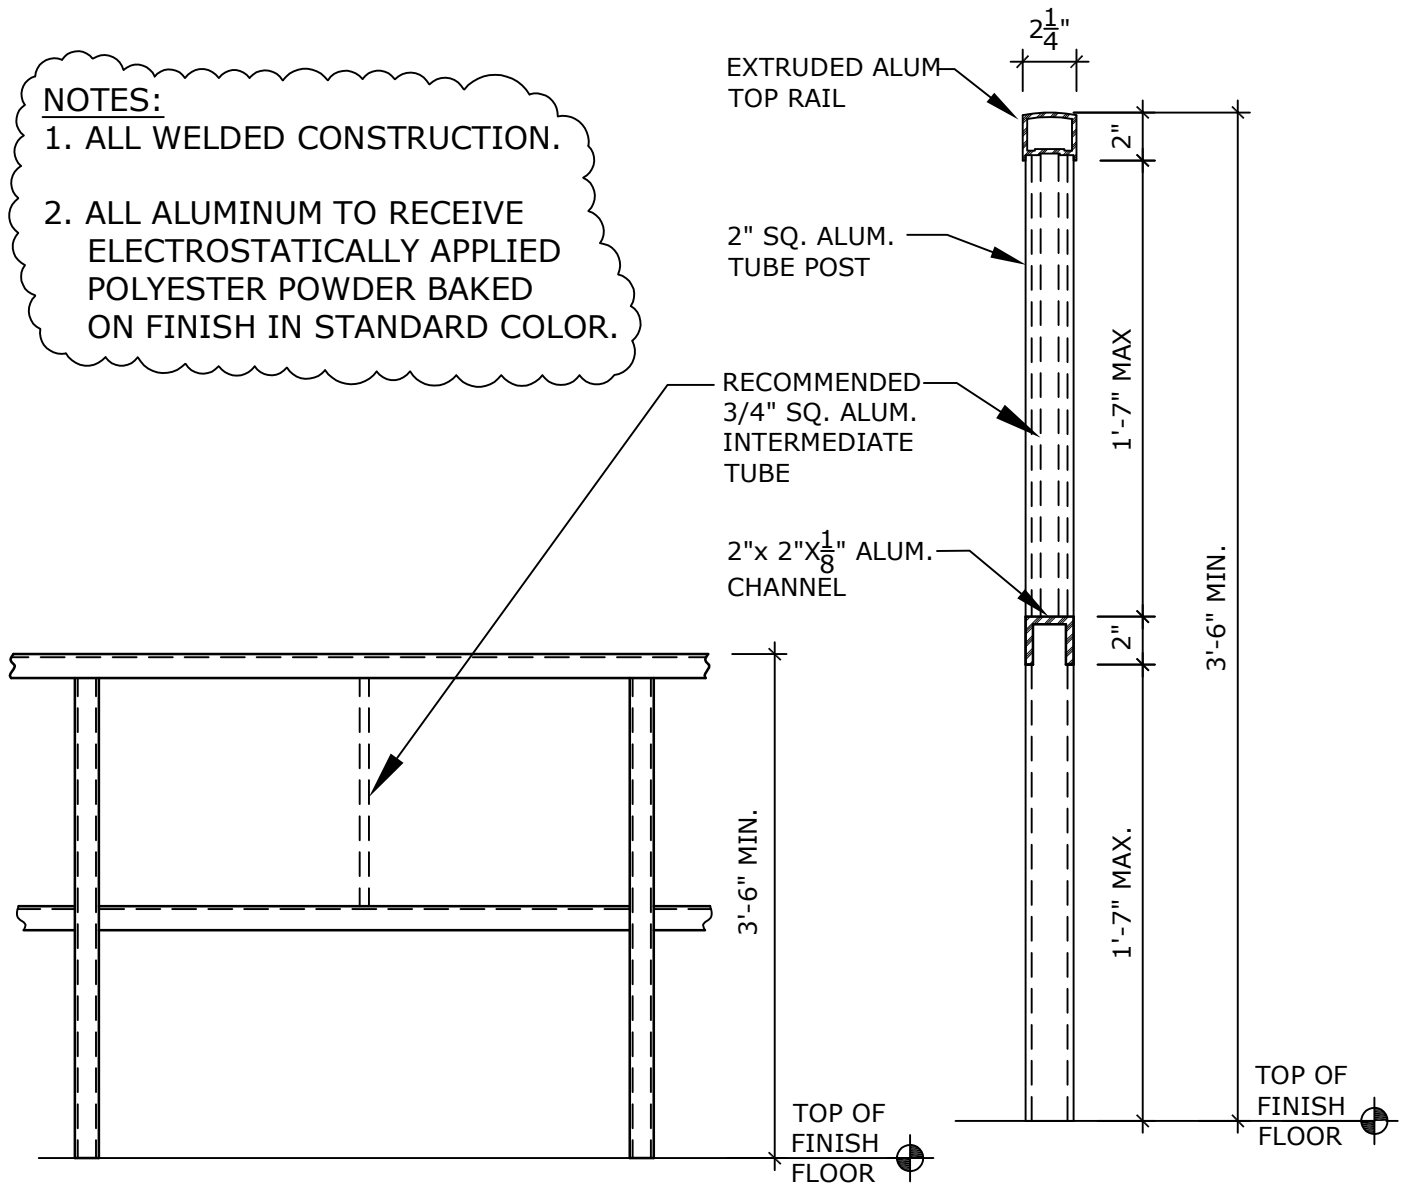

ELEVATION  
OSHA-COMPLIANT  
2-LINE EXTRUDED GUARDRAIL

SECTION