



### NOTES:

1. ALL WELDED CONSTRUCTION.
2. ALL ALUMINUM TO RECEIVE ELECTROSTATICALLY APPLIED POLYESTER POWDER BAKED ON FINISH IN STANDARD COLOR

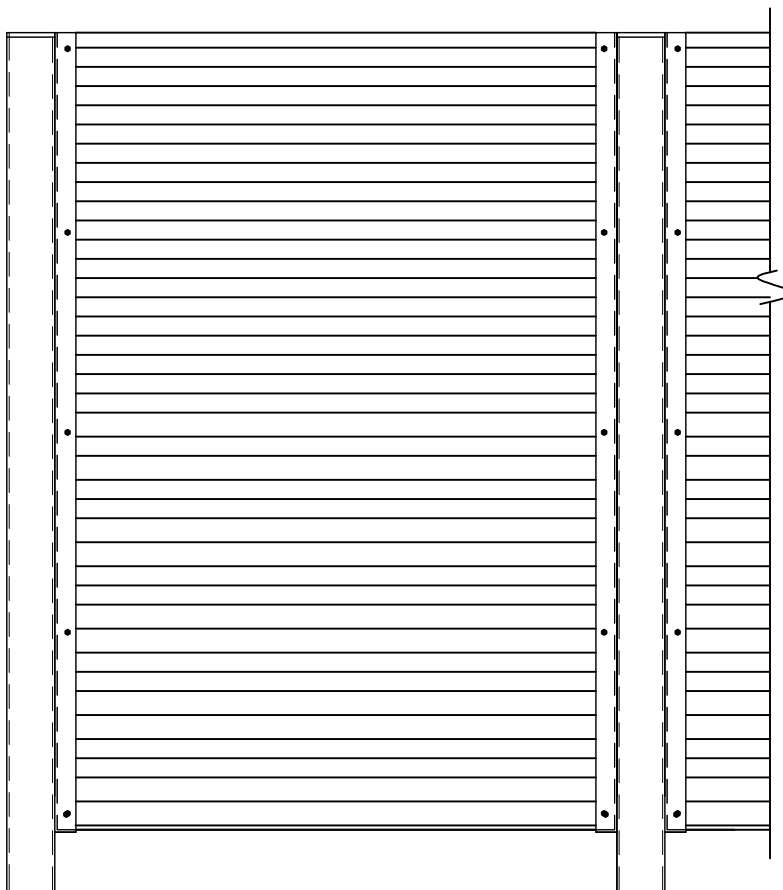

CORRUGATED PANEL DIVIDER

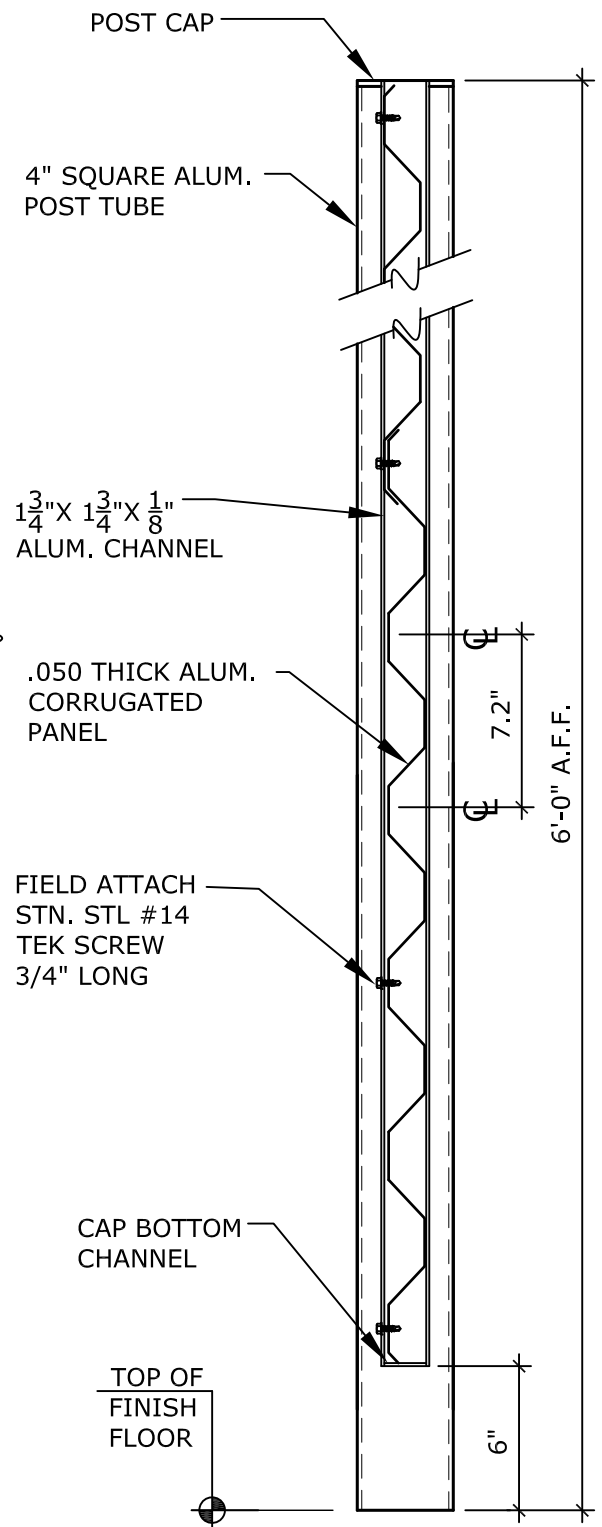

TYP. SECTION