



MANUFACTURING

NOTES:


1. ALL WELDED CONSTRUCTION.
2. ALL ALUMINUM TO RECEIVE ELECTROSTATICALLY APPLIED POLYESTER POWDER BAKED ON FINISH IN STANDARD COLOR
3. WOOD SLATS BY OTHERS
4. ALSO AVAILABLE WITH 6"X1" ALUM. TUBE SLATS OR COMPOSITE (PLASTIC WOOD).

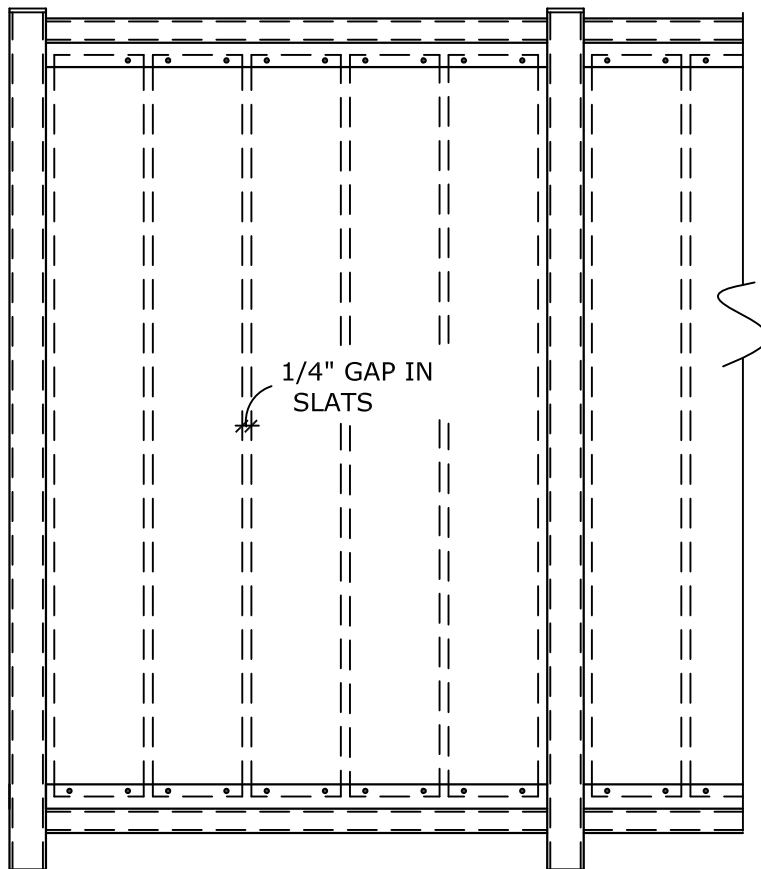

INTERNAL WOOD SLAT #2

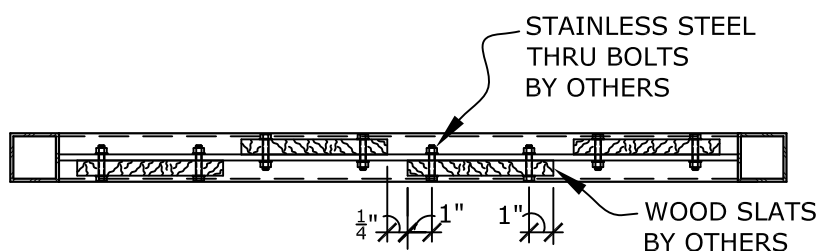

PLAN VIEW

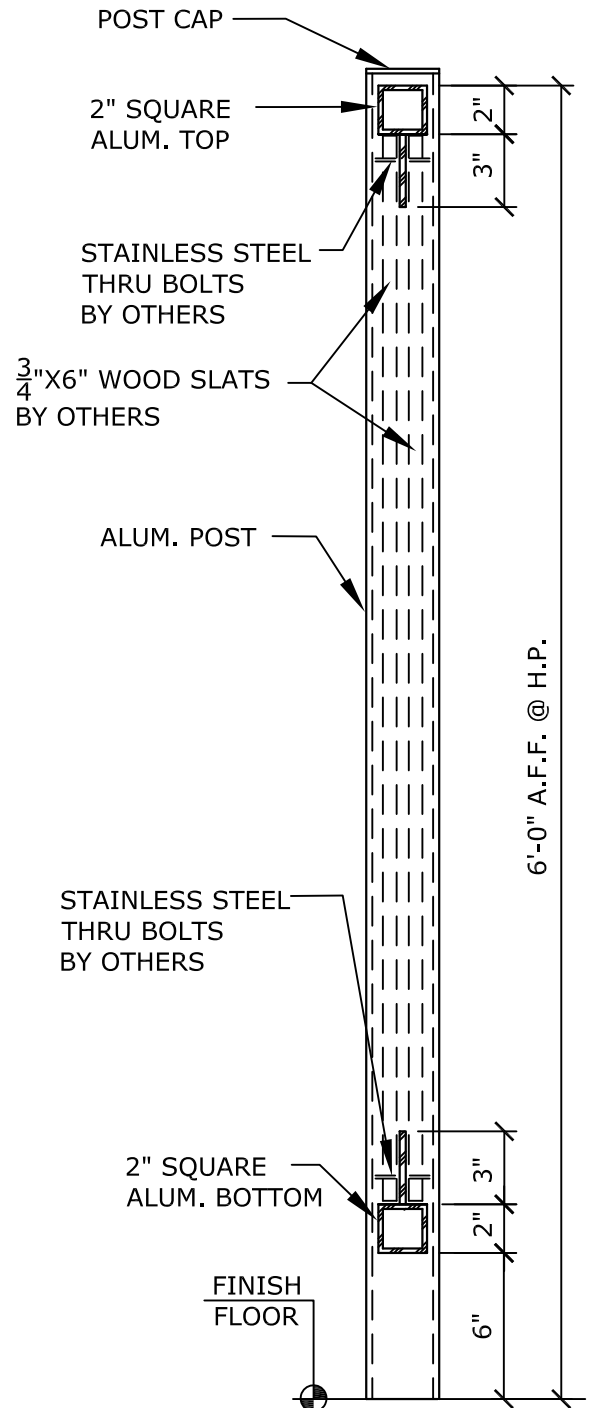

SECTION