




MANUFACTURING

17 Timber Lane
Marlboro, NJ 07746

Tel. (732) 698-2400
Fax. (732) 698-5046
www.balconyrails.com

NOTES:

1. ALL WELDED CONSTRUCTION.
2. ALL ALUMINUM TO RECEIVE ELECTROSTATICALLY APPLIED POLYESTER POWDER BAKED ON FINISH IN STANDARD COLOR.

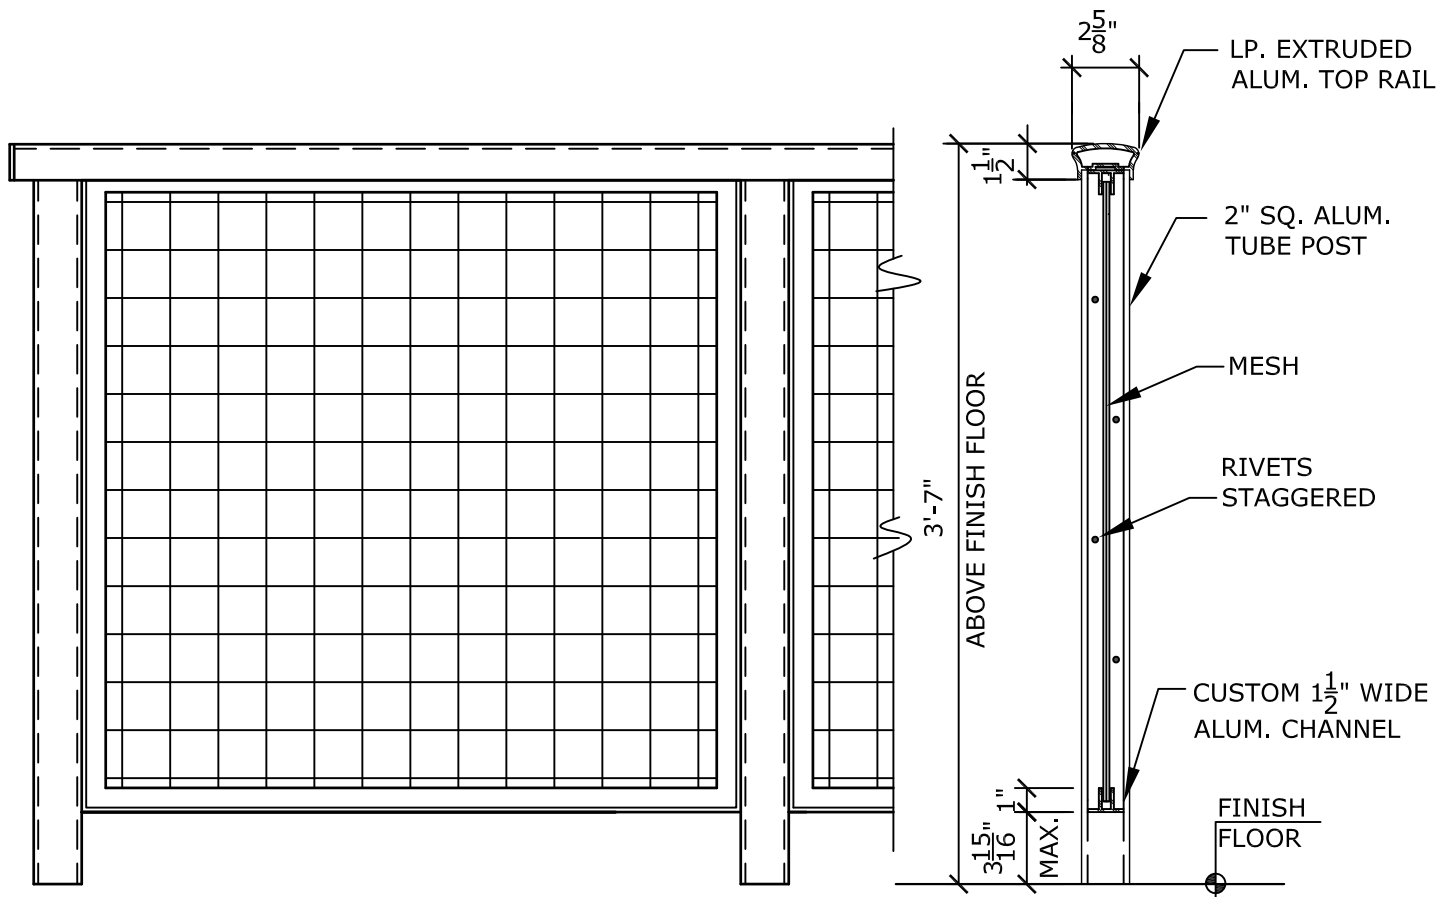

MESH RAIL TYPE M
SEE SHEETS M-2, M-3 & M-4 FOR
RAIL COMPONENT ALTERNATIVE

SECTION